


PLANTA GENERAL

LÍNEAS DE RIEGO

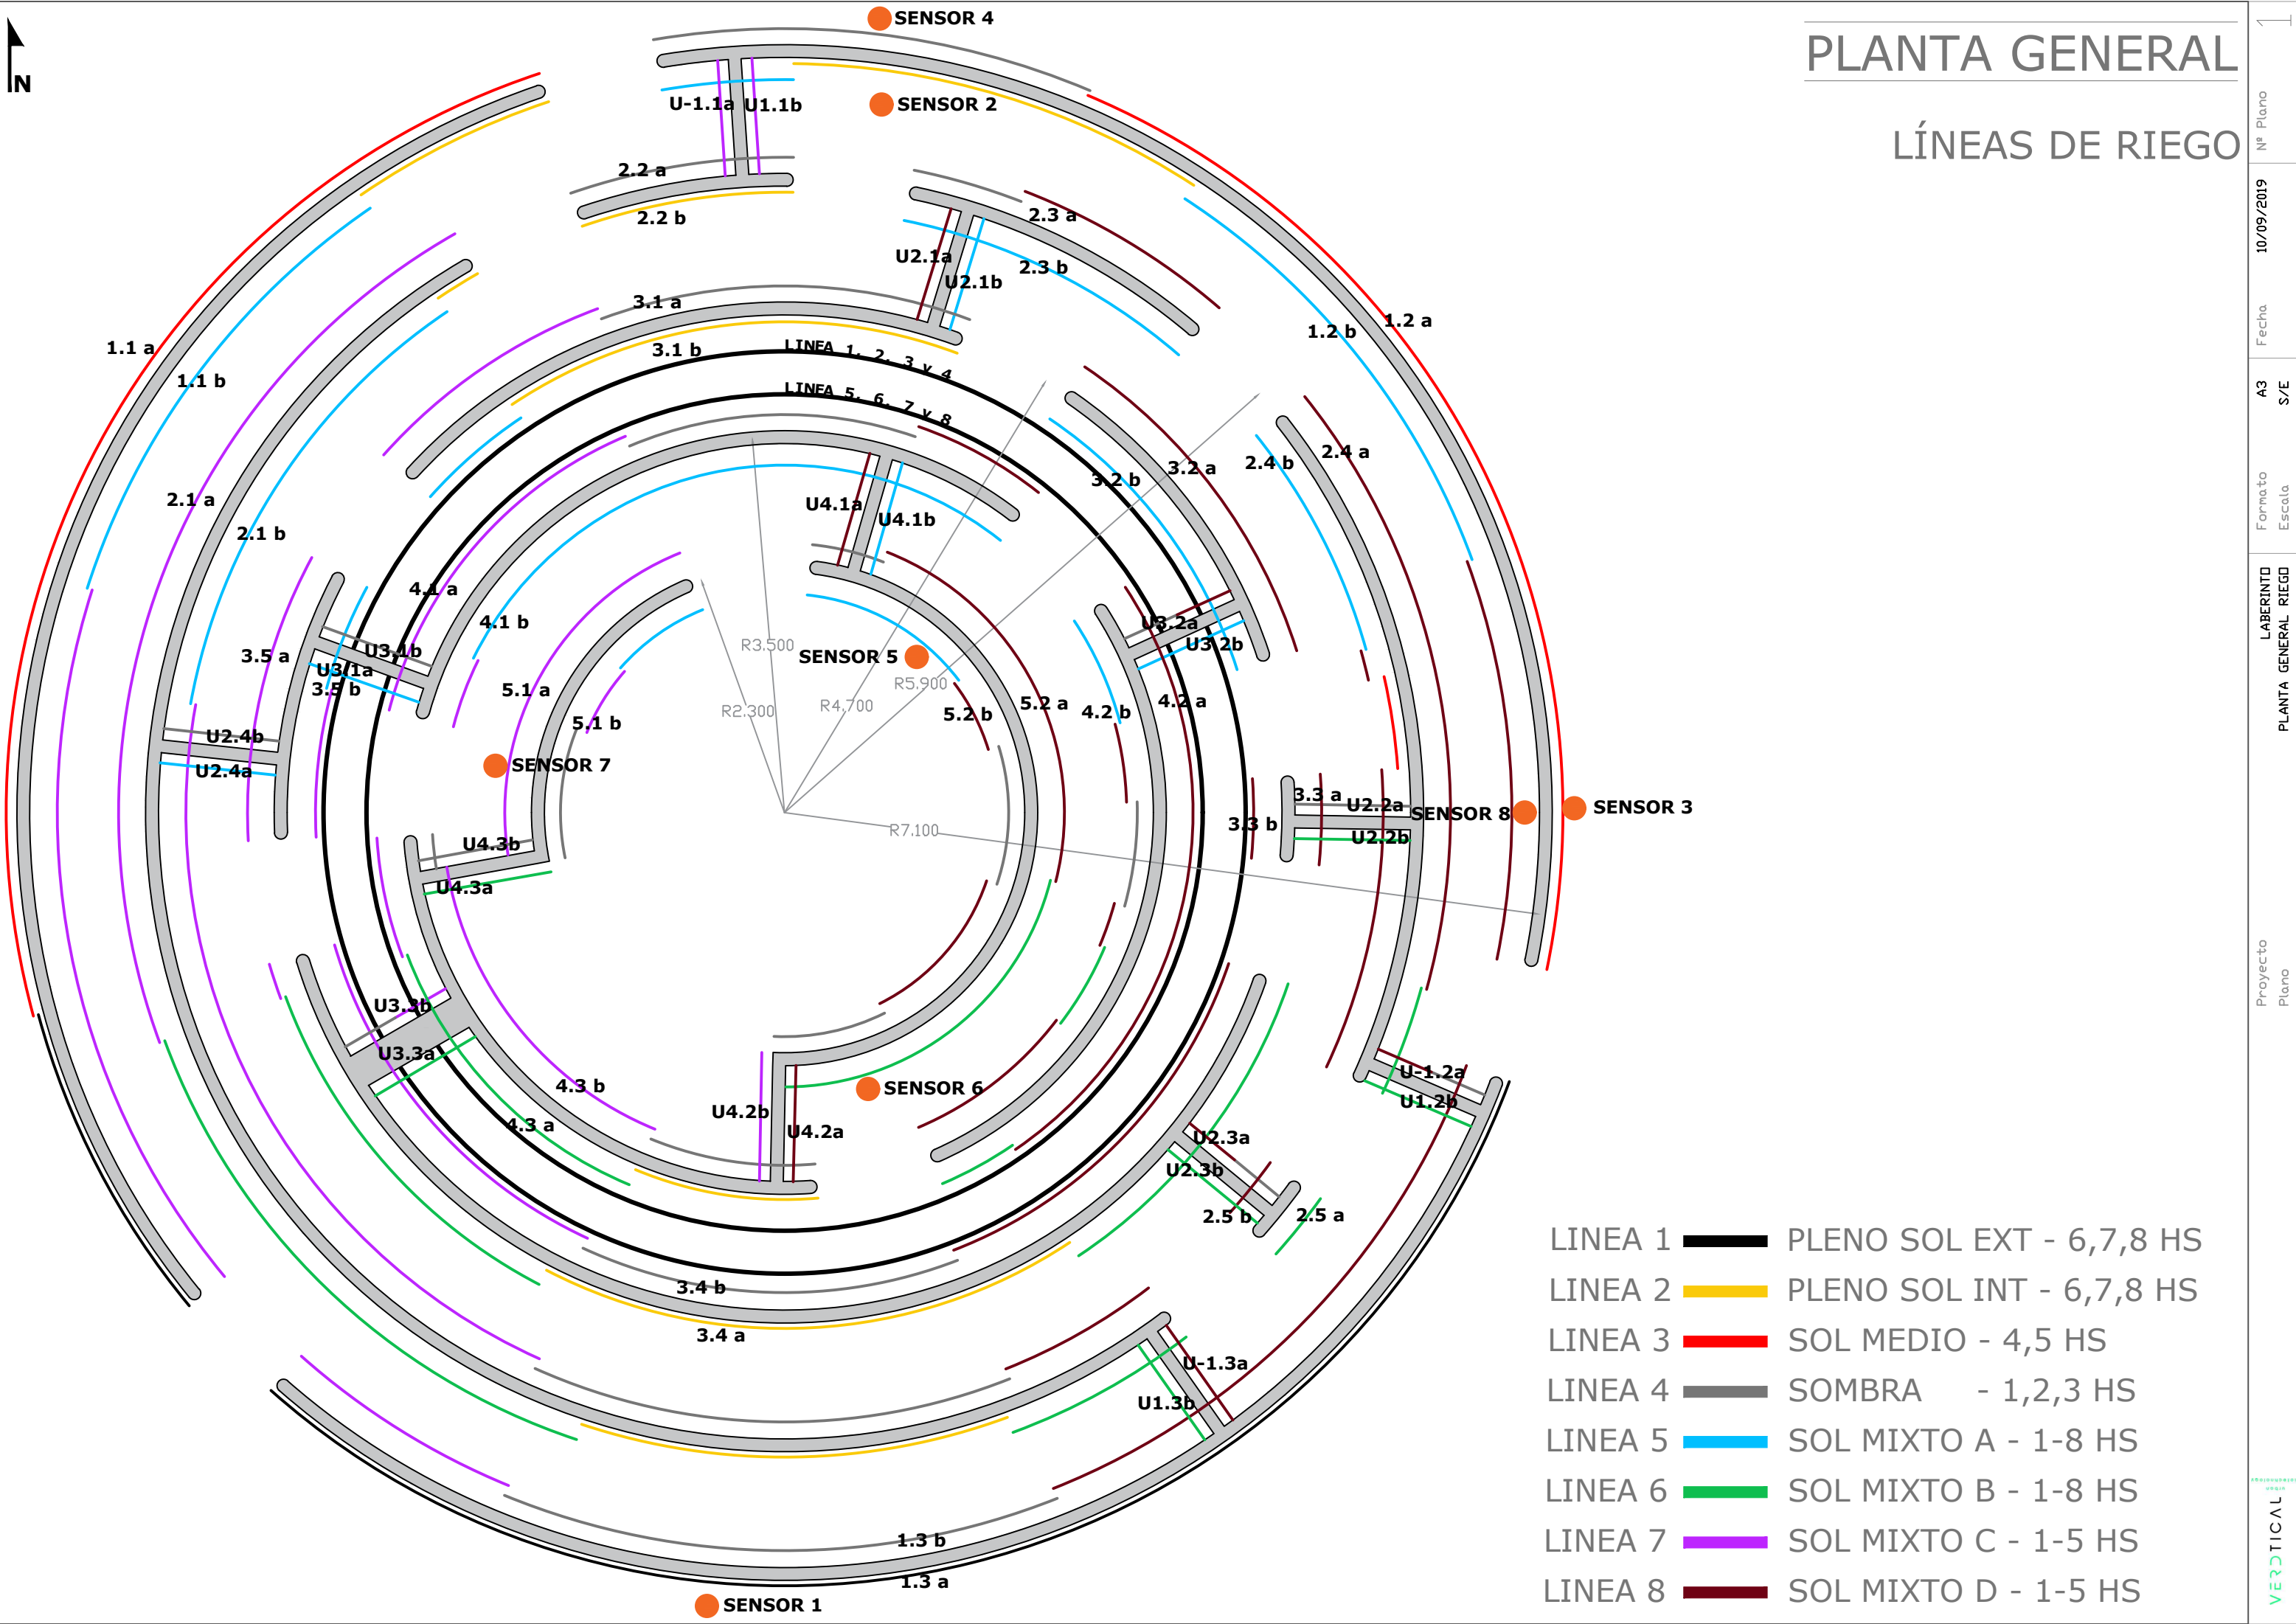

- LINEA 1 PLENO SOL EXT - 6,7,8 HS
- LINEA 2 PLENO SOL INT - 6,7,8 HS
- LINEA 3 SOL MEDIO - 4,5 HS
- LINEA 4 SOMBRA - 1,2,3 HS
- LINEA 5 SOL MIXTO A - 1-8 HS
- LINEA 6 SOL MIXTO B - 1-8 HS
- LINEA 7 SOL MIXTO C - 1-5 HS
- LINEA 8 SOL MIXTO D - 1-5 HS

PLANTA GENERAL

LÍNEAS DE RIEGO

PLENO SOL EXT - 6,7,8 HS

PLENO SOL INT - 6,7,8 HS

SOL MEDIO - 4,5 HS

SOMBRA - 1,2,3 HS

LINEA 1

LINEA 2

LINEA 3

LINEA 4

SOL MIXTO A - 1-8 HS

SOL MIXTO B - 1-8 HS

SOL MIXTO C - 1-5 HS









SOL MIXTO D - 1-5 HS

LINEA 5


LINEA 6

LINEA 7


LINEA 8

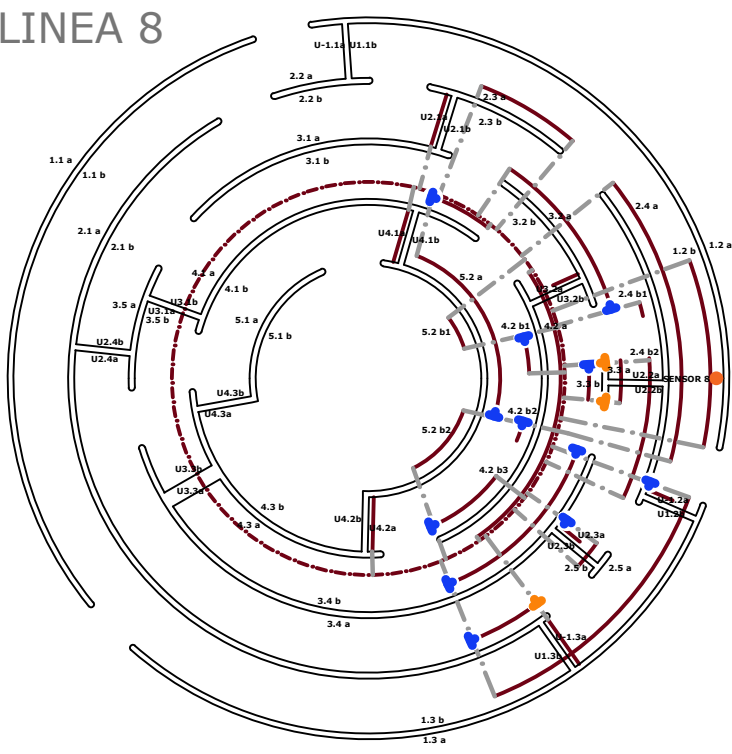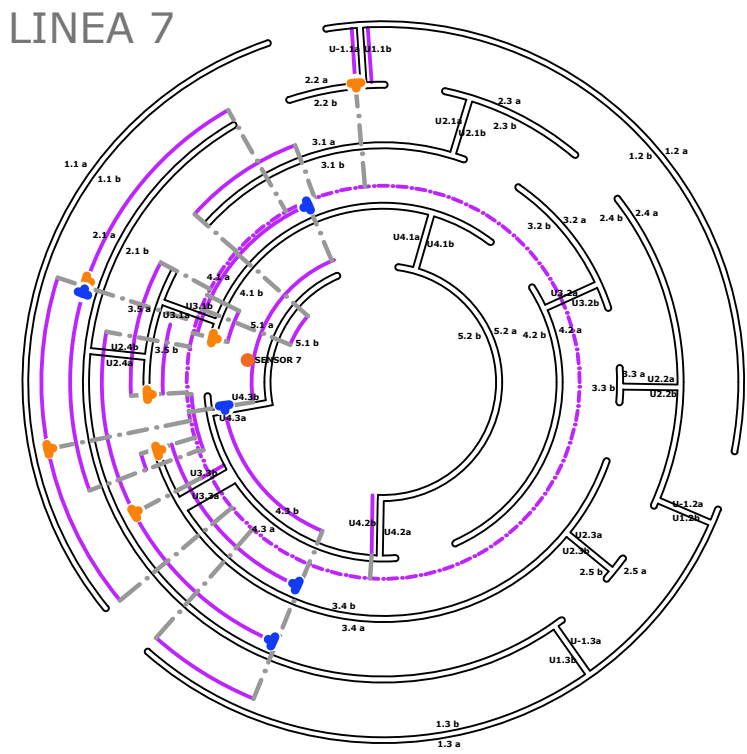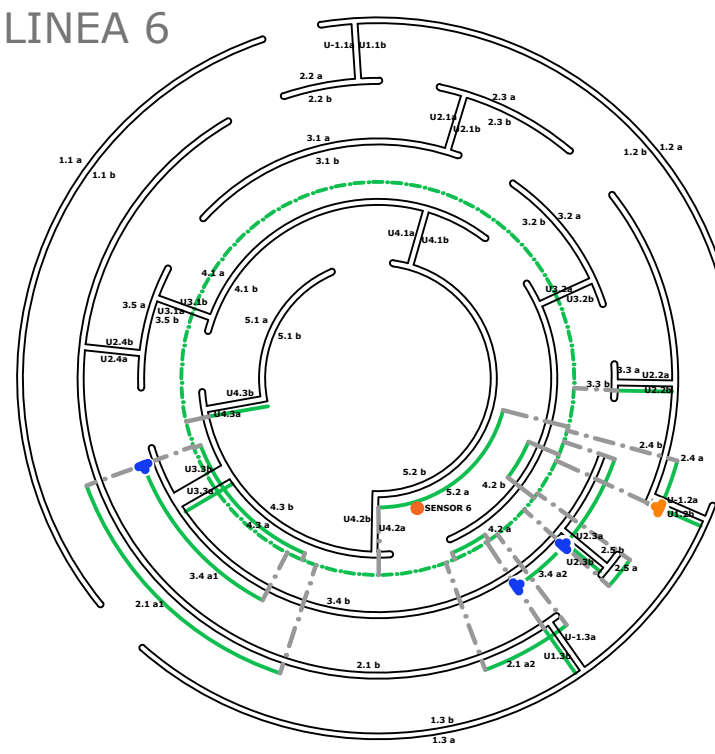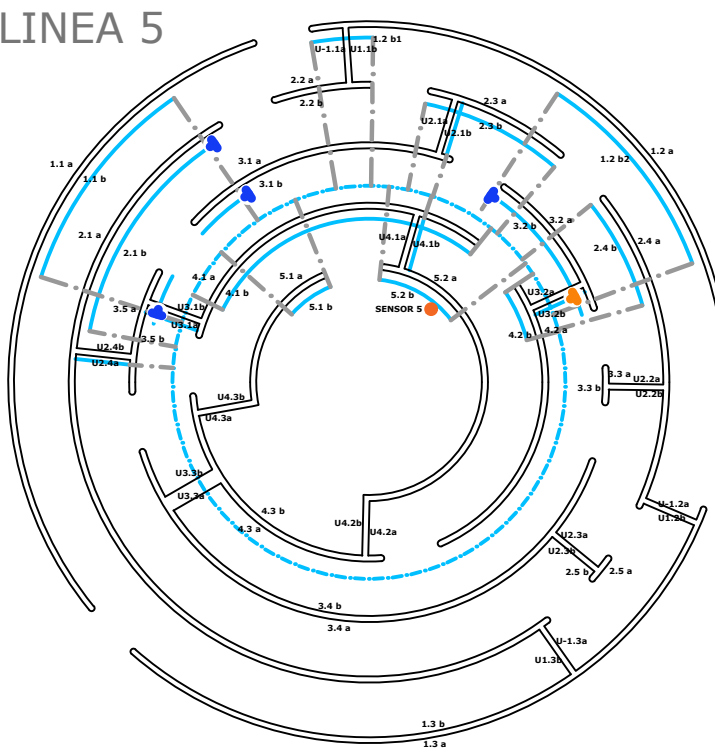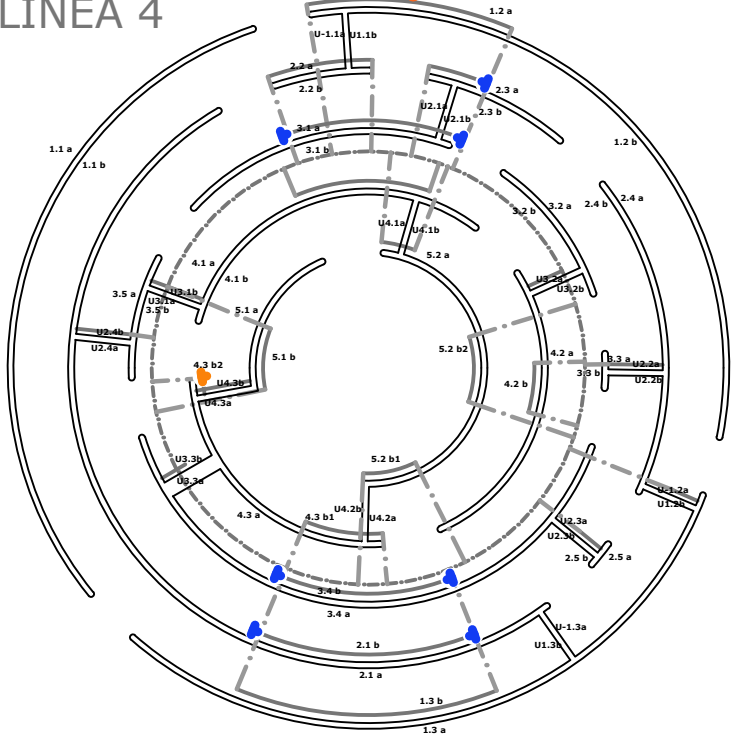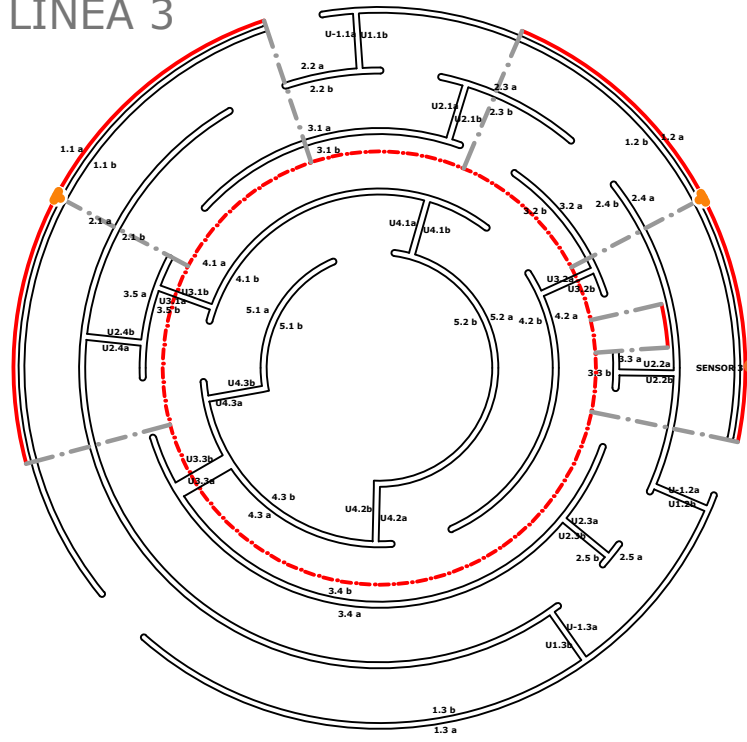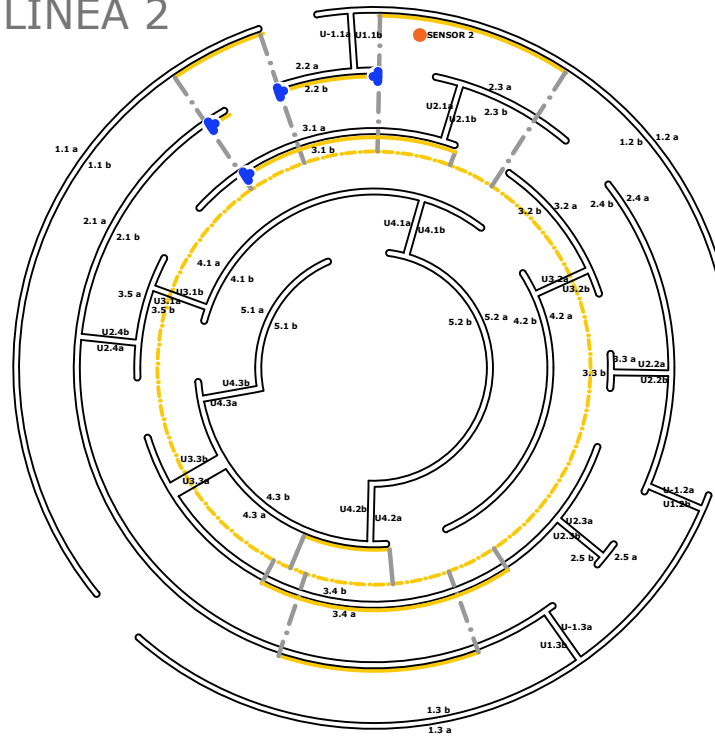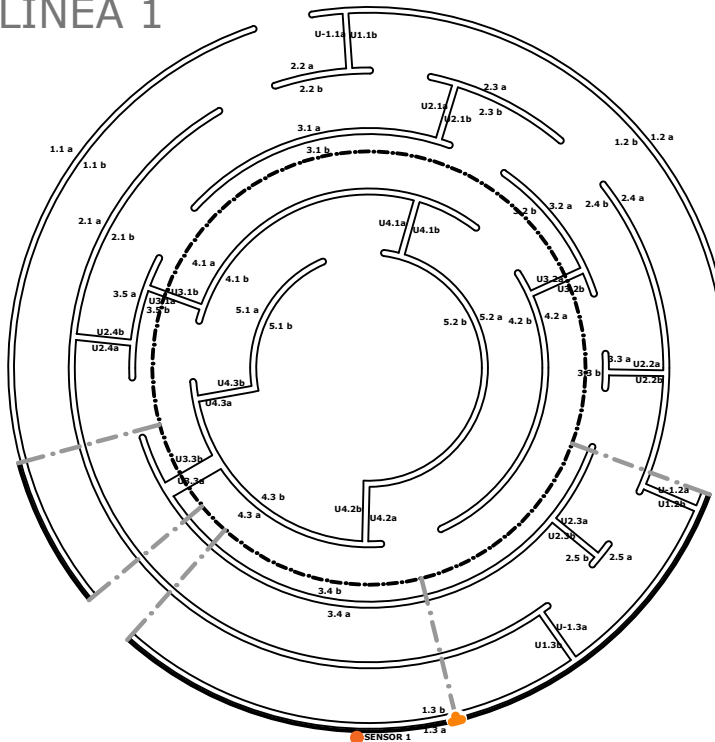

LOCAL TÉCNICO

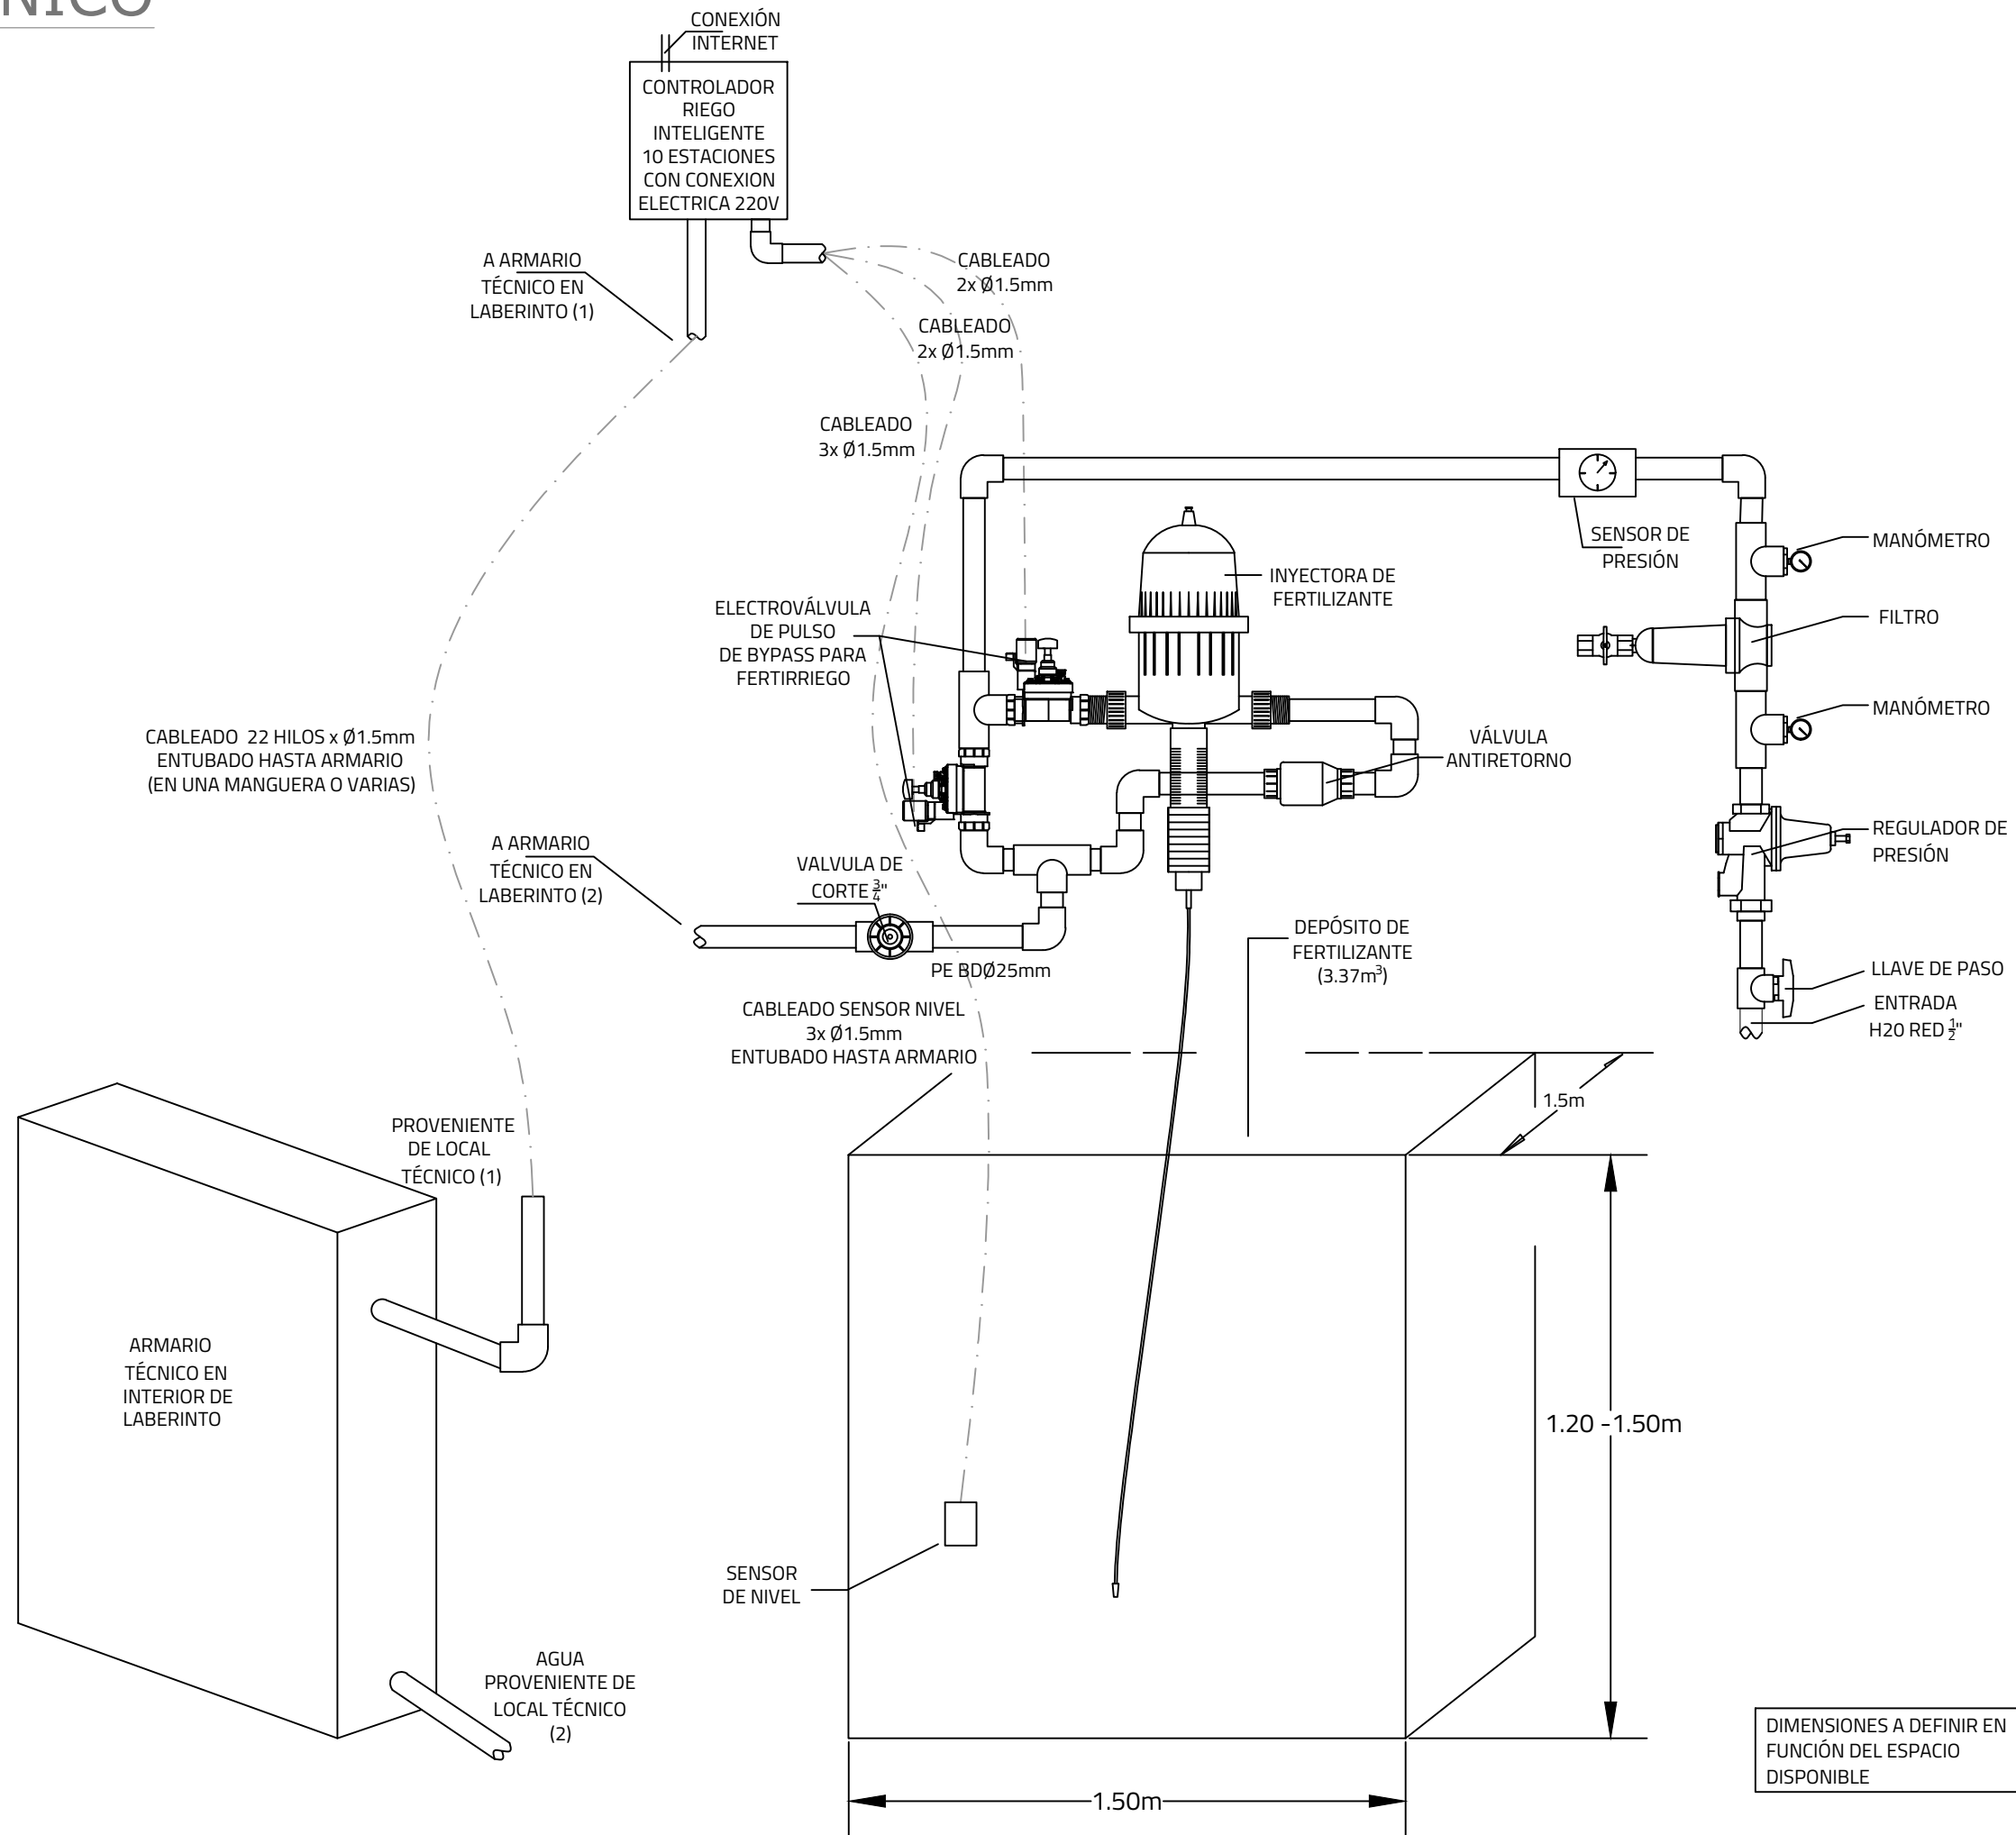

ARMARIO TÉCNICO RIEGO

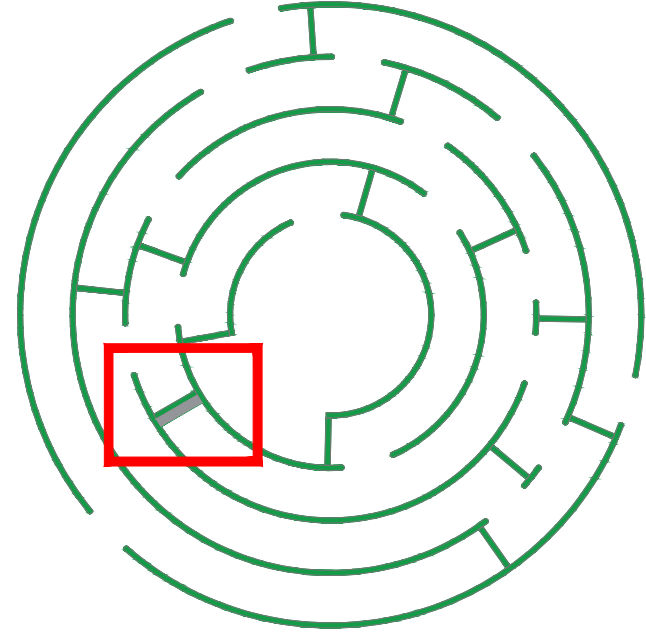

UBICACIÓN ARMARIO
EN INTERIOR DE LABERINTO

